


# 2D LAYOUT

WALLS TO BE CLEAR & FREE OF ANY OBSTRUCTIONS PRIOR TO INSTALLATION

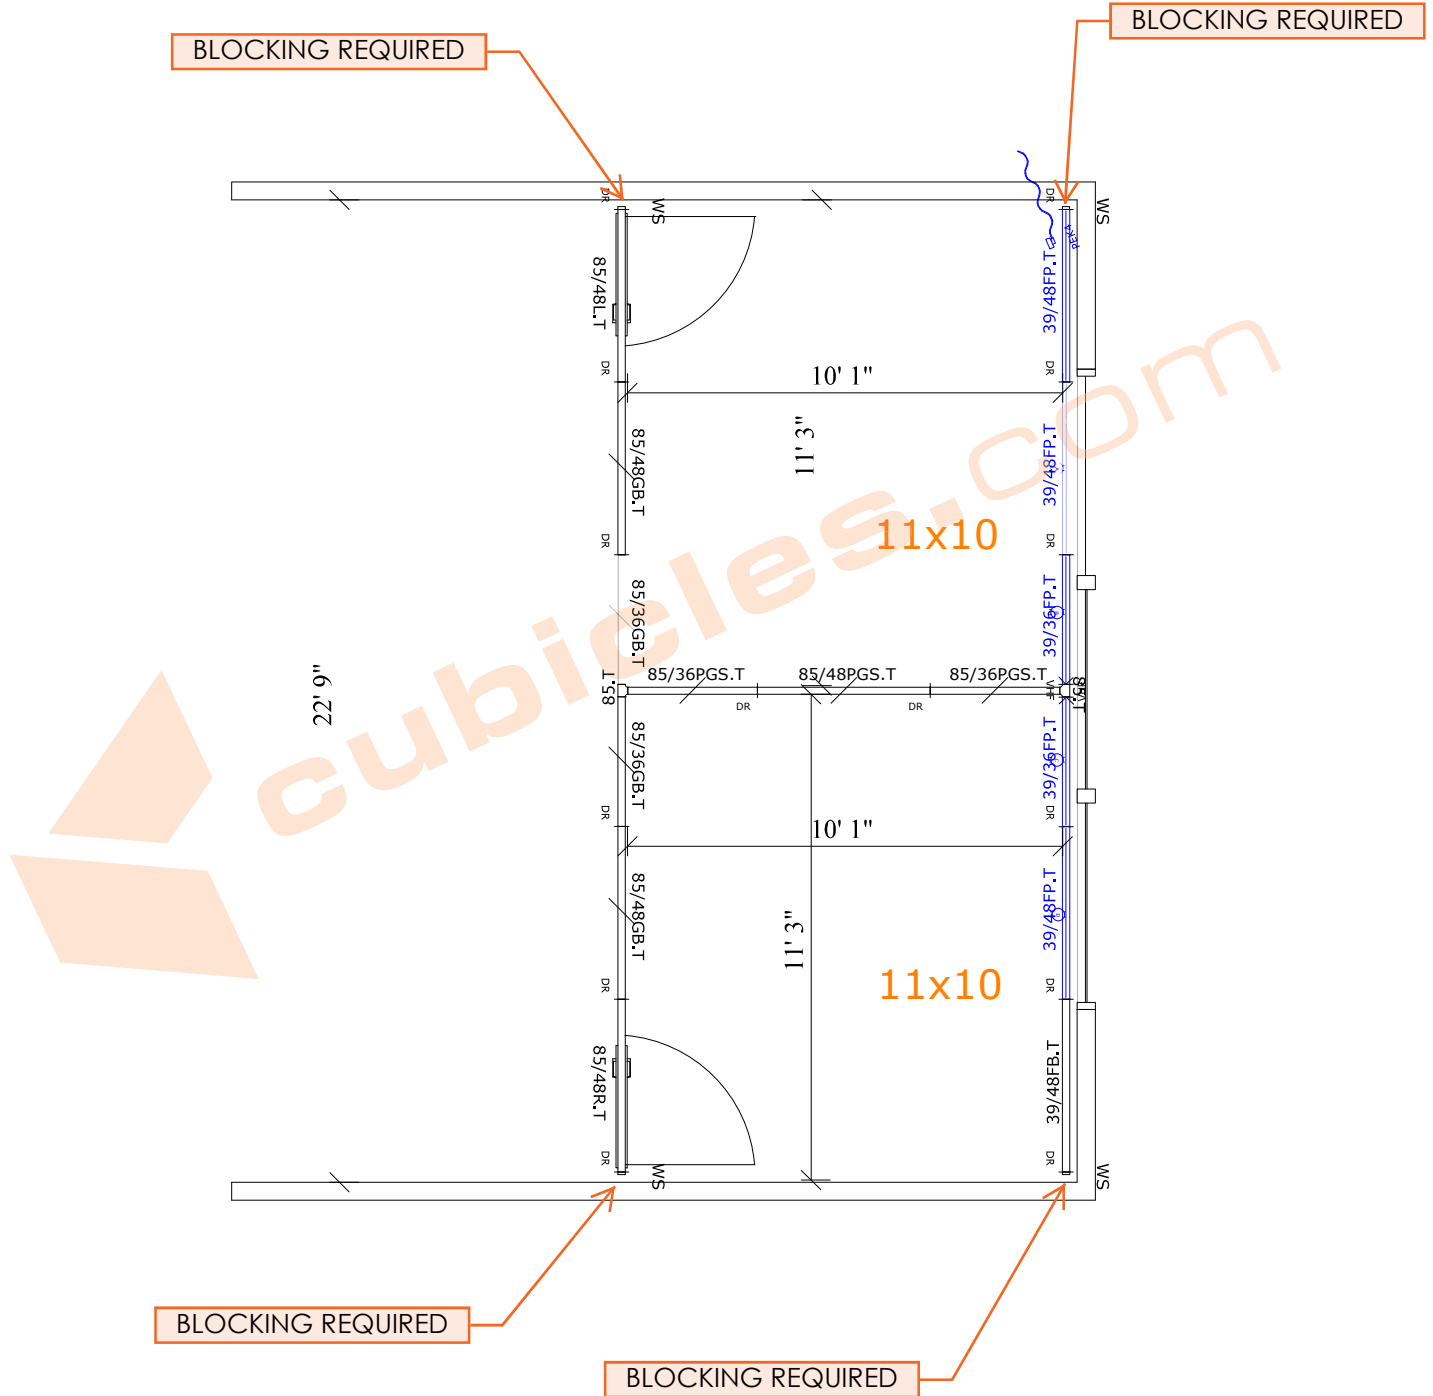

## OPEN AREA

[2] 11'X10'X39-85H Powered Panels - Q2 Modular Office Walls